

## **Sala Conferenze – San Salvatore**

Circa 150 metri quadri di spazio con accesso indipendente direttamente dal parcheggio dell'albergo. La sala è divisibile mediante pareti mobili insonorizzate in tre settori.

La sala San Salvatore è ubicata al primo piano dell'edificio dove si trova l'entrata principale dell'albergo, consente incontri di lavoro e riunioni per un massimo di 120 persone in ambiente confortevole e dotato di luce naturale.

### Dotazioni tecniche interne

- Cavalletti di conferenza, con fogli 70 x 110 cm
- Retro proiettori per lucidi
- 1 schermo di proiezione elettrico 400 x 250 cm
- 3 schermi di proiezione elettrici 250 x 200 cm per ogni sezione
- Cancelleria
- Linee digitali per videoconferenza
- Sistema di videoconferenza
- Linee telefoniche analogiche e digitali
- Proiettore per diapositive
- Proiettore LCD 800 ANSI (risoluzione 1024 x 768)
- Sonorizzazione
- Microfoni da tavolo
- Tende oscuranti elettriche
- Radiomicrofoni
- Impianto di condizionamento
- Servizio fax e fotocopie
- Plance 50 x 185
- Banco di accoglienza
- Panni per tavoli: verdi

### Dotazioni Tecniche esterne, (in normativa internazionale)

- Equipaggiamento per traduzione multilingua
- 2 doppie cabine per traduttori
- conference system concentus
- interpreti internazionali
- Infoport

## Conference - San Salvatore

The San Salvatore conference room is 150 m<sup>2</sup> (480 sq. feet) with its' own entrance directly from the hotel's car park.

The room can be divided into three sectors by movable and soundproof walls. Located on the first floor of the main building, can accommodate comfortably up to 120 delegates theatre style. As with the other main conference rooms, the San Salvatore has the advantage of offering plenty of natural daylight.

### Internal technical equipment


- Flip-chart (with paper 70 x 110 cm)
- Over-head projector
- 1 screen (400 x 250 cm)
- 3 screens (250 x 200 cm) for each section
- Block-notes and pens
- Digital lines for video conferences
- Analogical telephone lines
- Slide projector
- LCD projector 800 ANSI (resolution 1024 x 768)
- Audio equipment
- Table microphones
- Cordless microphones
- Electric darkening curtains
- Air conditioning
- Fax and photocopy service
- Tables 50 x 185
- Welcome desk
- Green table cloth

### Outside technical equipment

- Multilingual translation equipment
- 2 double translator's cabin
- conference system concentus
- International interpreters
- Infoport

# San Salvatore

1484

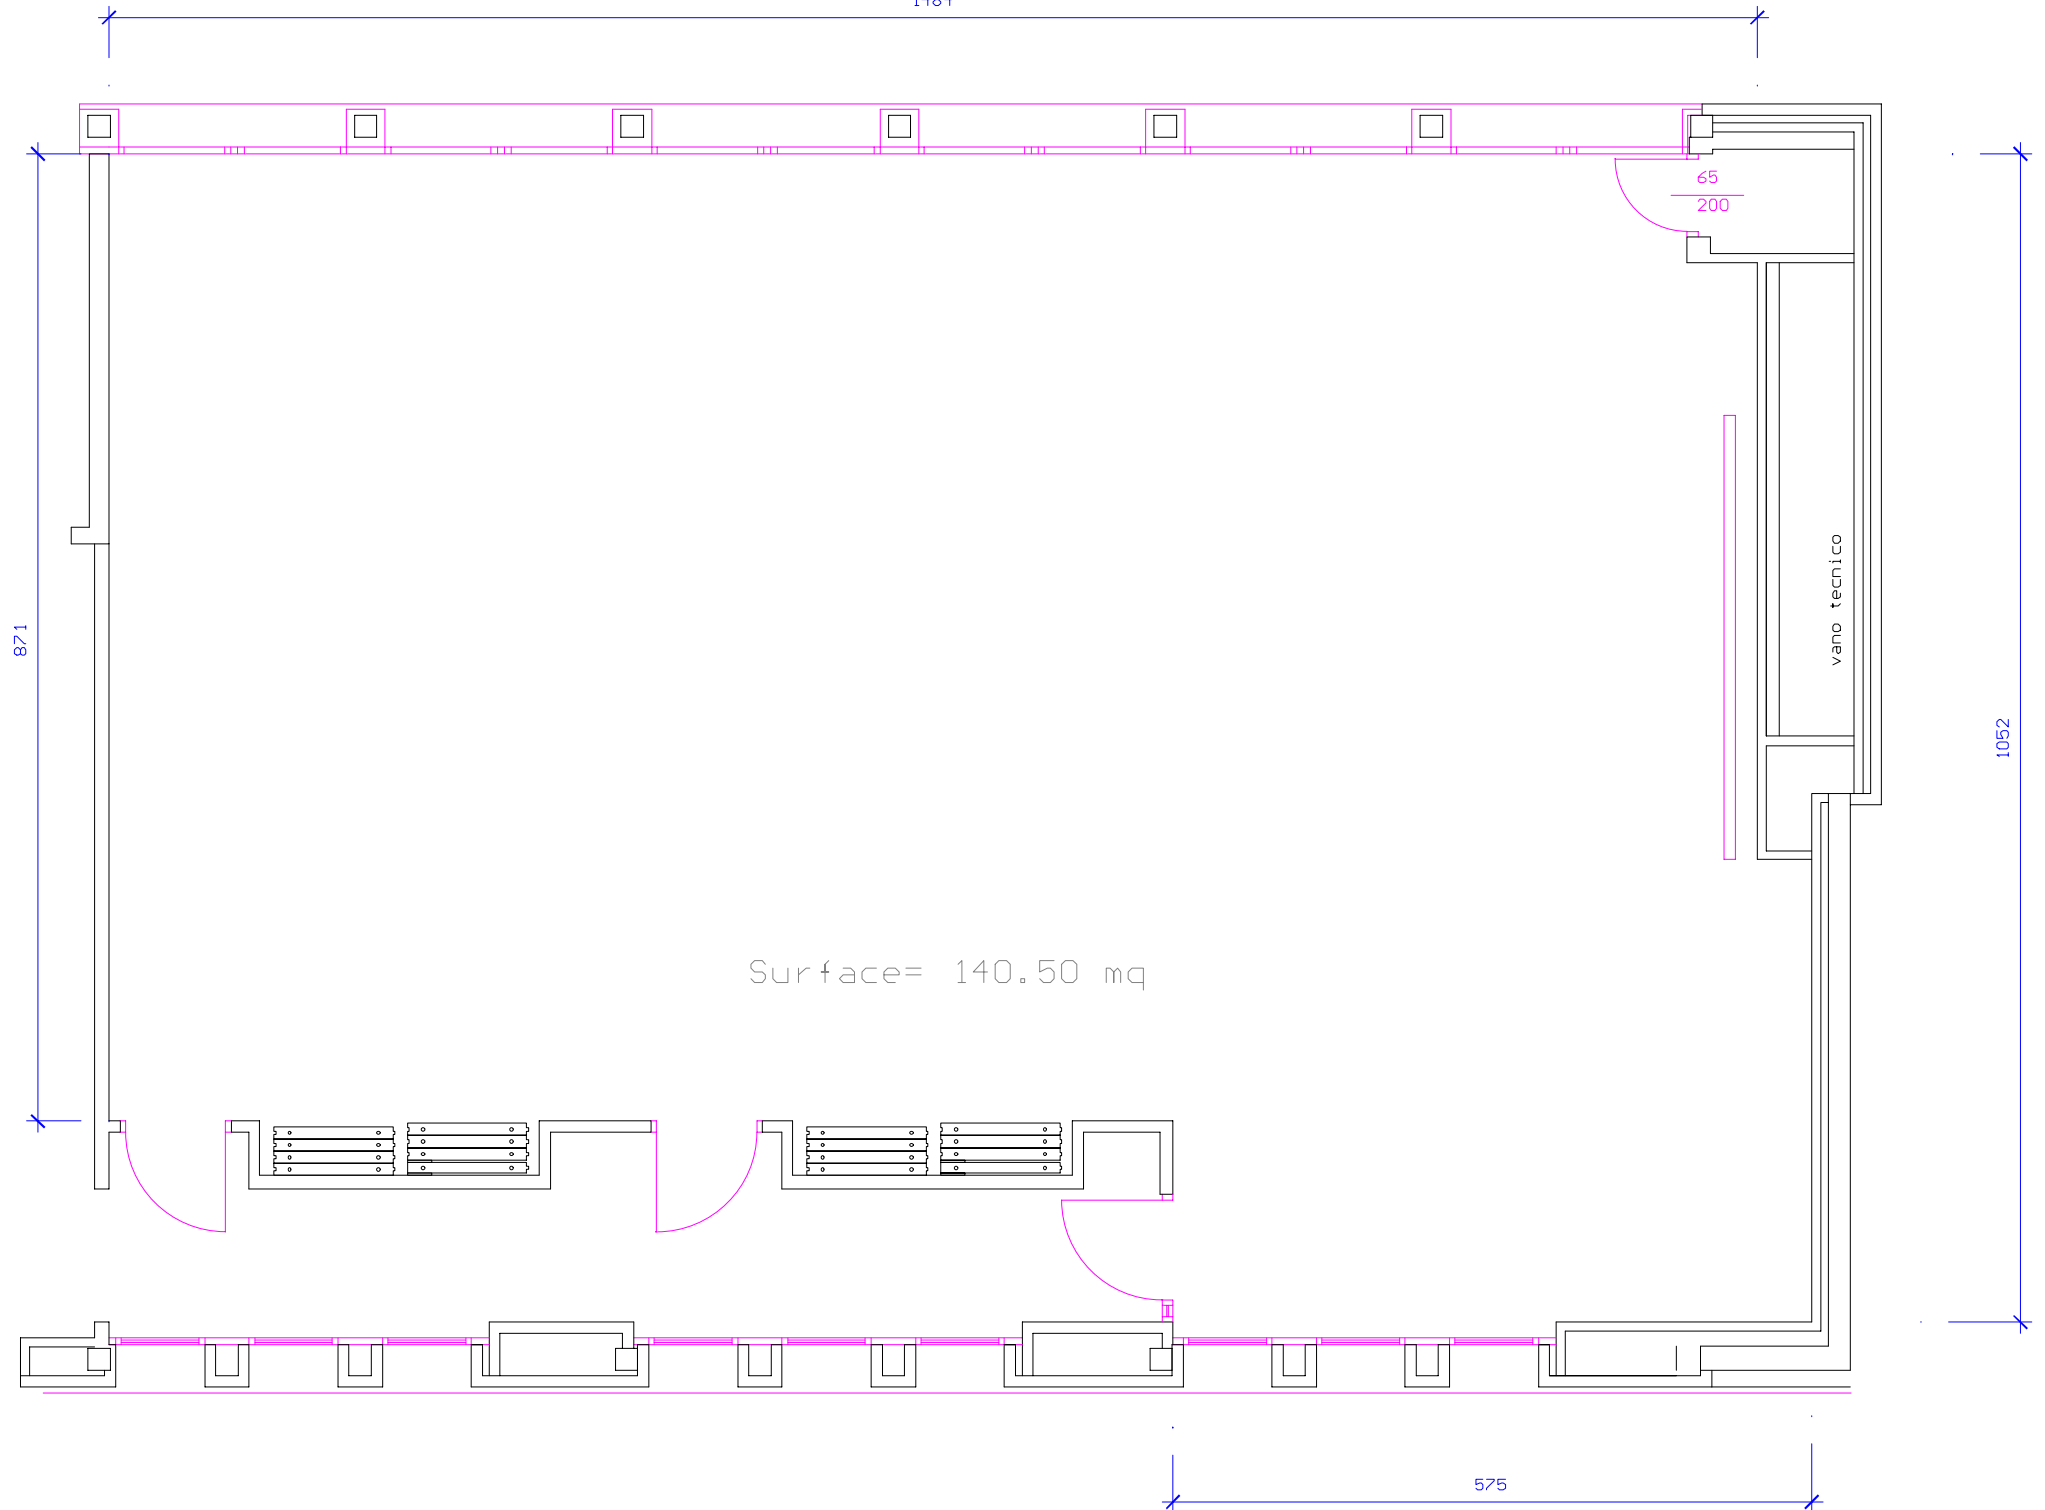

Surface= 140.50 m<sup>2</sup>

vano tecnico

65  
200


575

871

1052

# San Salvatore sec. 1

528

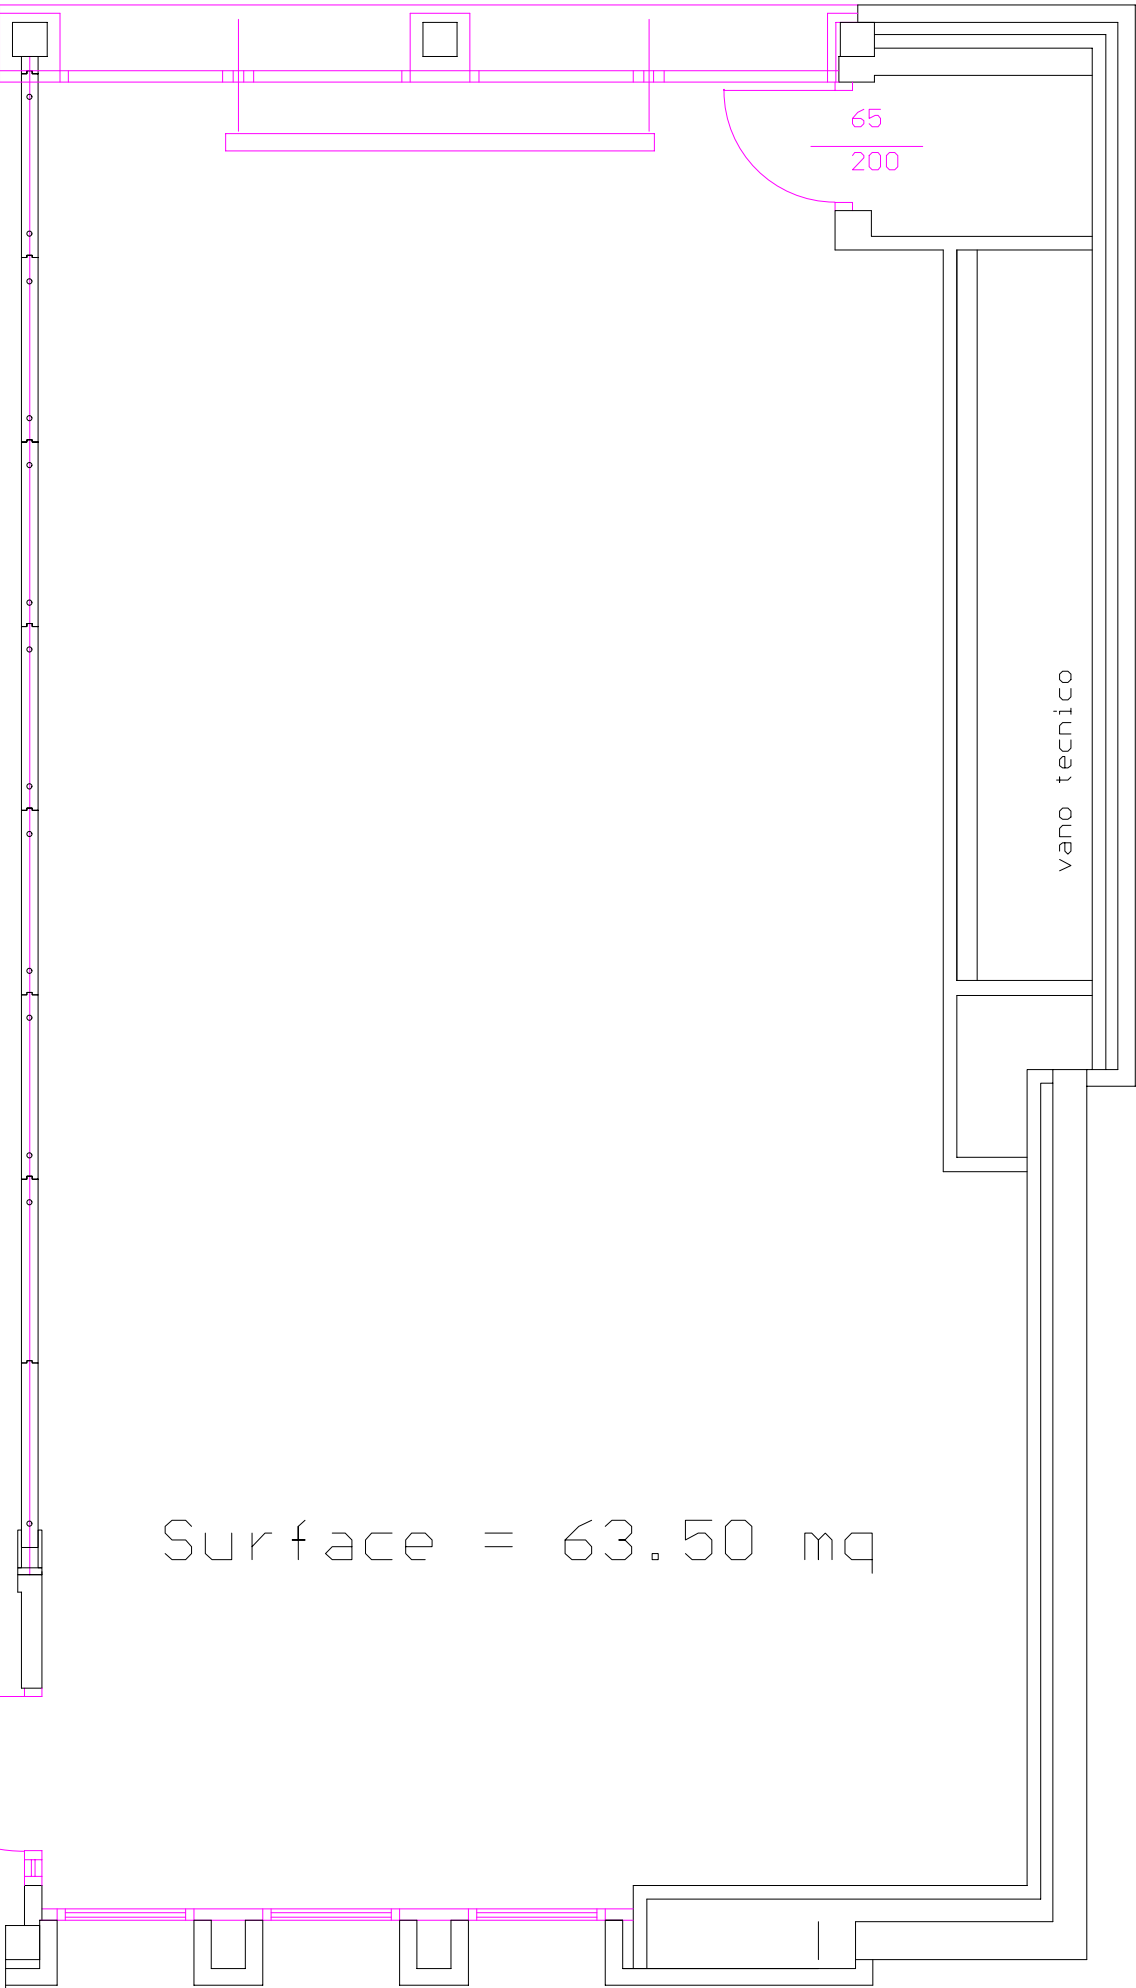

vano tecnico

65  
200

Surface = 63.50 mq


1052

470

San Salvatore Sec. 2.

871

Surface = 40.50 mq

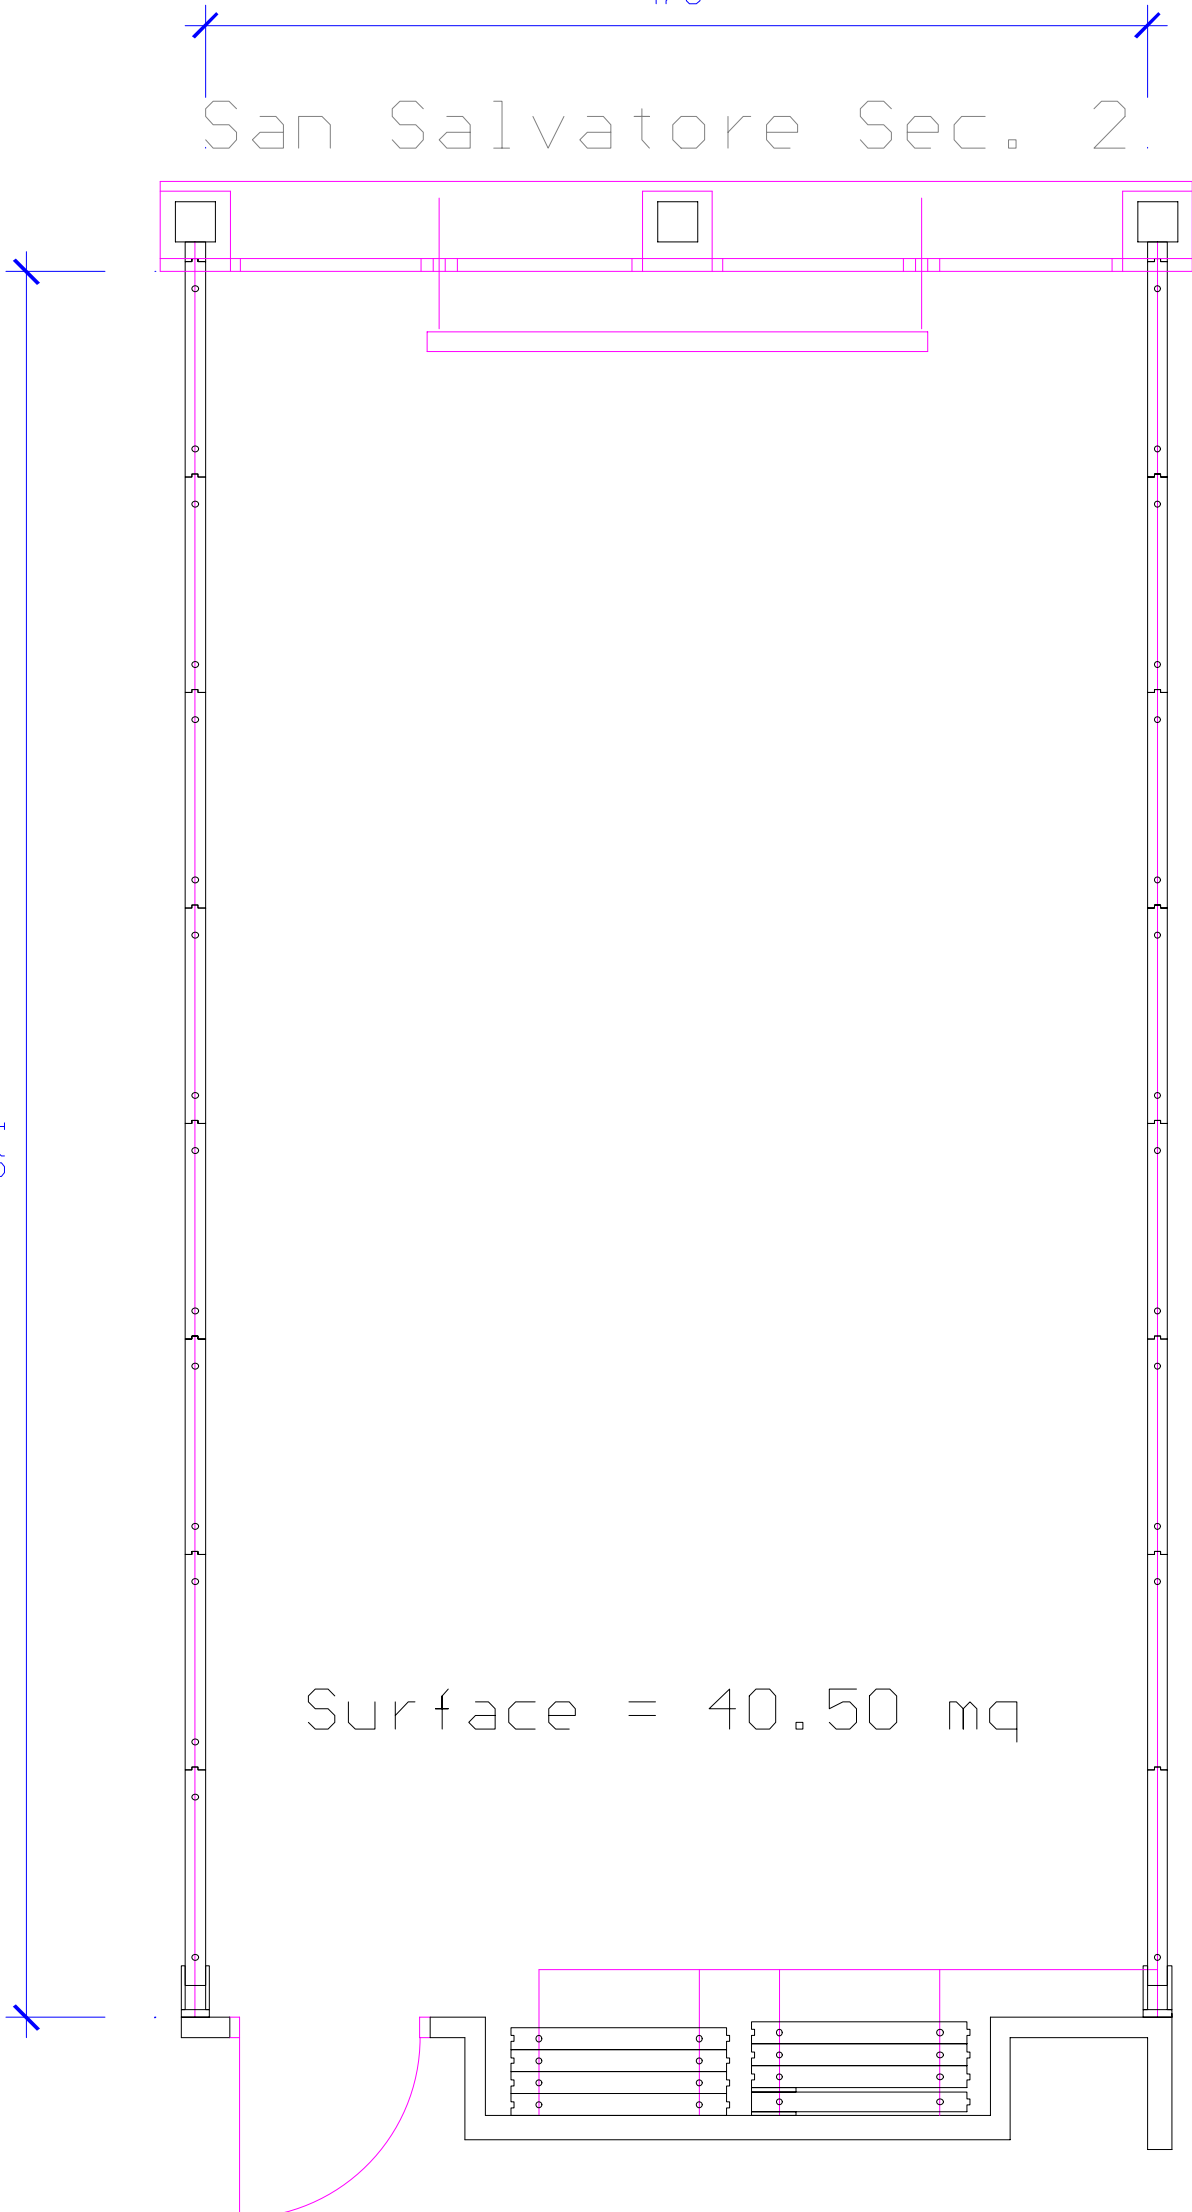

466

San Salvatore sec. 3.

